
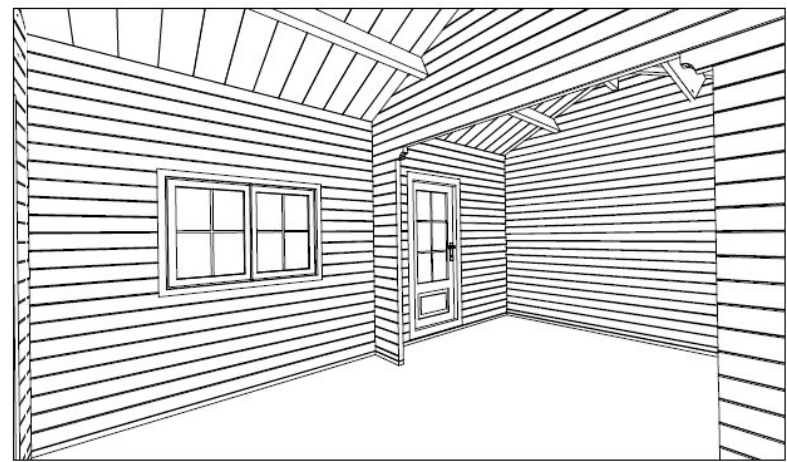
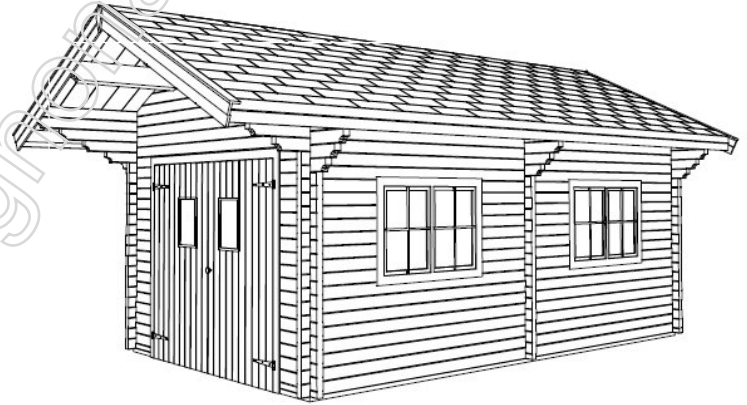
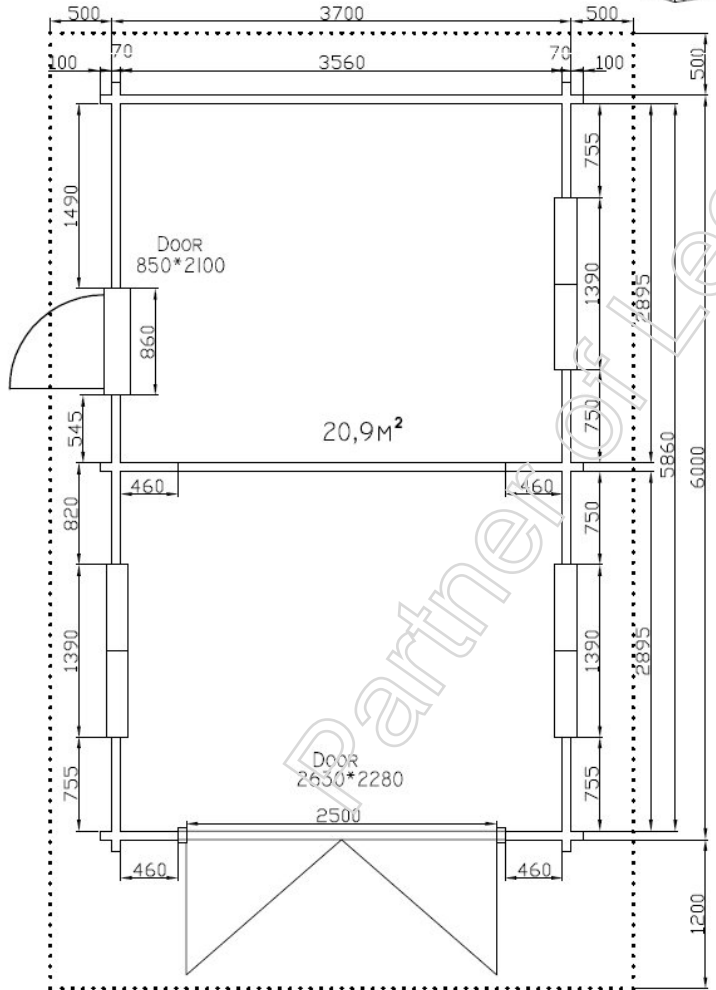


3659(70)s12 MARION  
 3659(60)s12 MARION

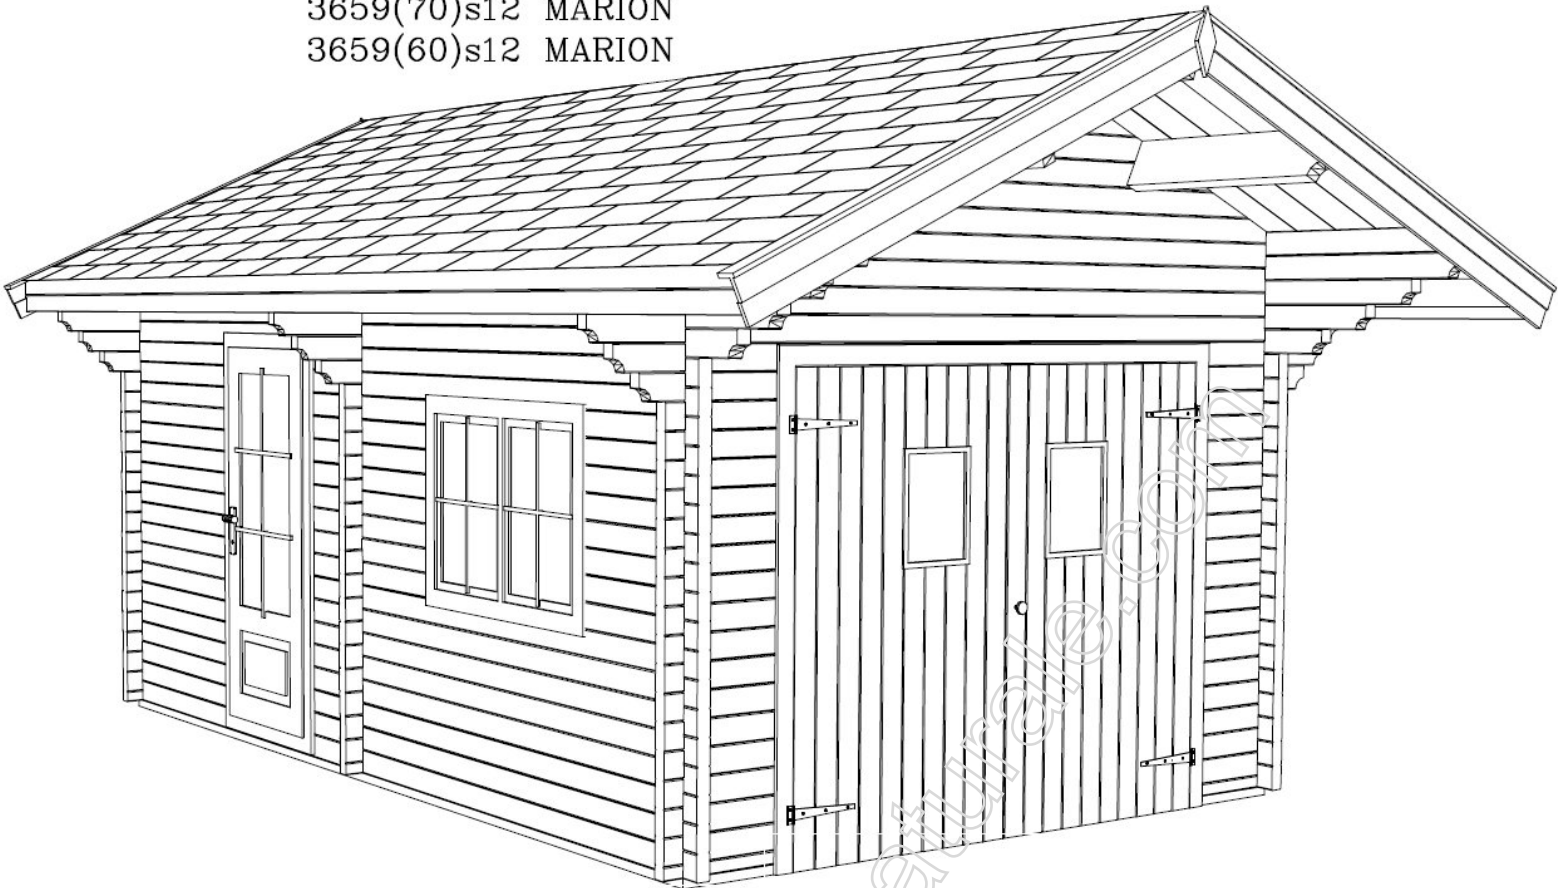

Wall thickness 60 or 70mm, door and windows with glass packet. Internal dimensions: 3.56\*5.86m Inside area 20.9m<sup>2</sup>  
 Houses with double plank profile, made from pine or fire wood, dried until 10–12% humidity, without any painting and impregnation.

- ground 70\*44mm
  - roof planks 19mm,
  - rafter 240\*60mm
- Wall height 2.88m
  - All height 3.70m
  - Door height and width 2.1\*0.86m
  - Hole of garage door 2.5\*2.2m