
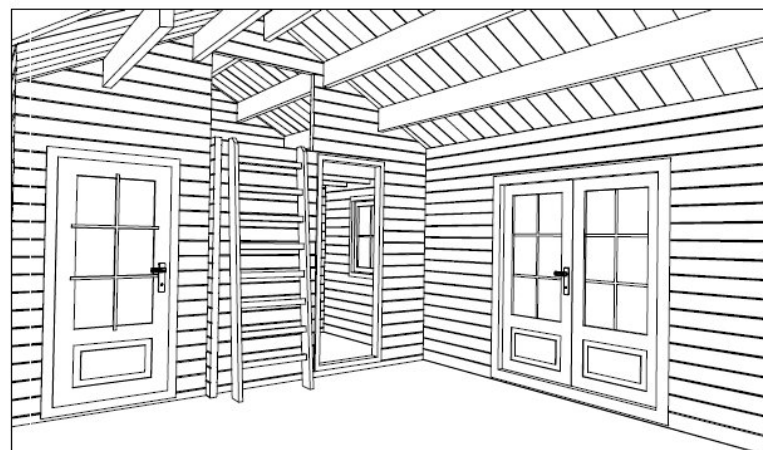
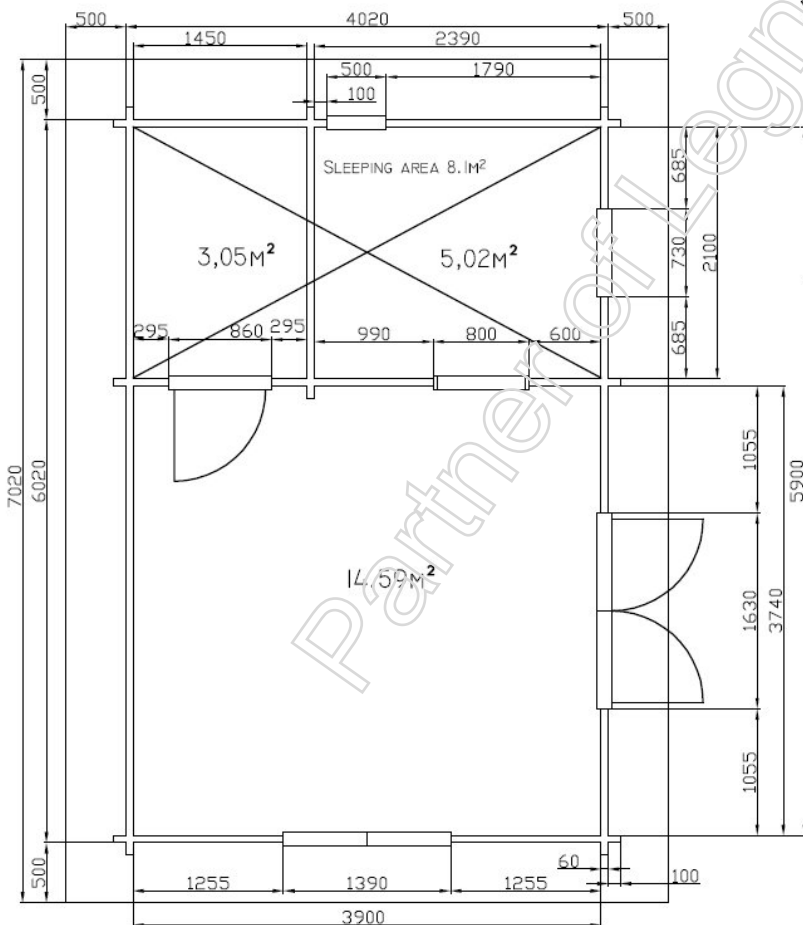
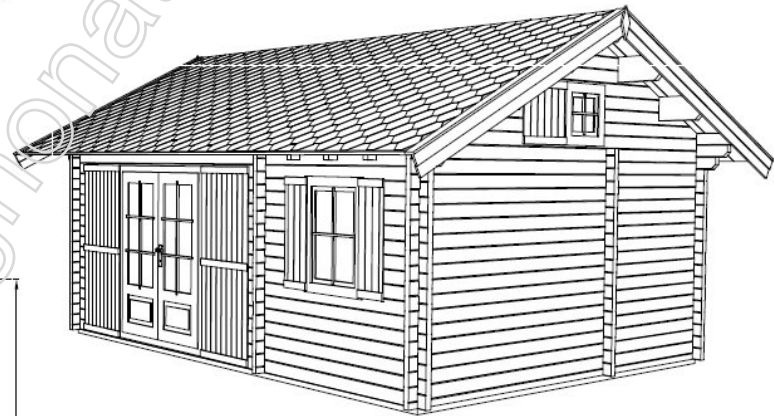


3959(44)
3959(60)

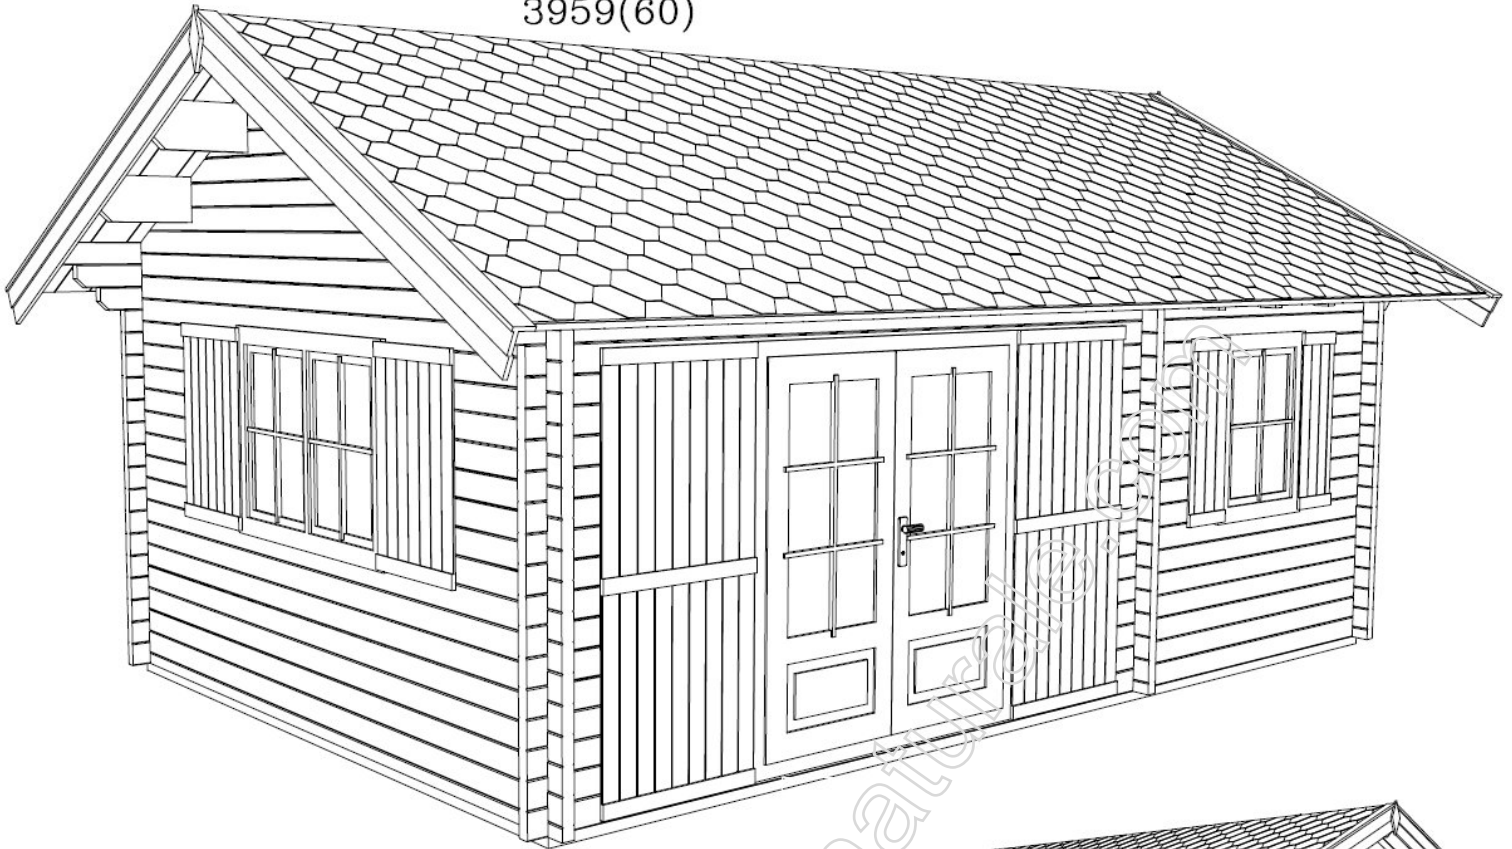

Wall thickness 44 or 60mm, outside door with glass packet, internal doors with glass, windows with glass packet. Internal dimensions: 3.90*5.90m. Total area 32m². Houses with double plank profile, made from pine or fire wood, dried until 10-12% humidity, without any painting and impregnation.

- floor planks 22mm,
- ground 140*44, 70*44mm,
- roof planks 19mm,
- rafter 240*60mm.

Wall height 2.35m
All height 3.38m