


4080(60)s4

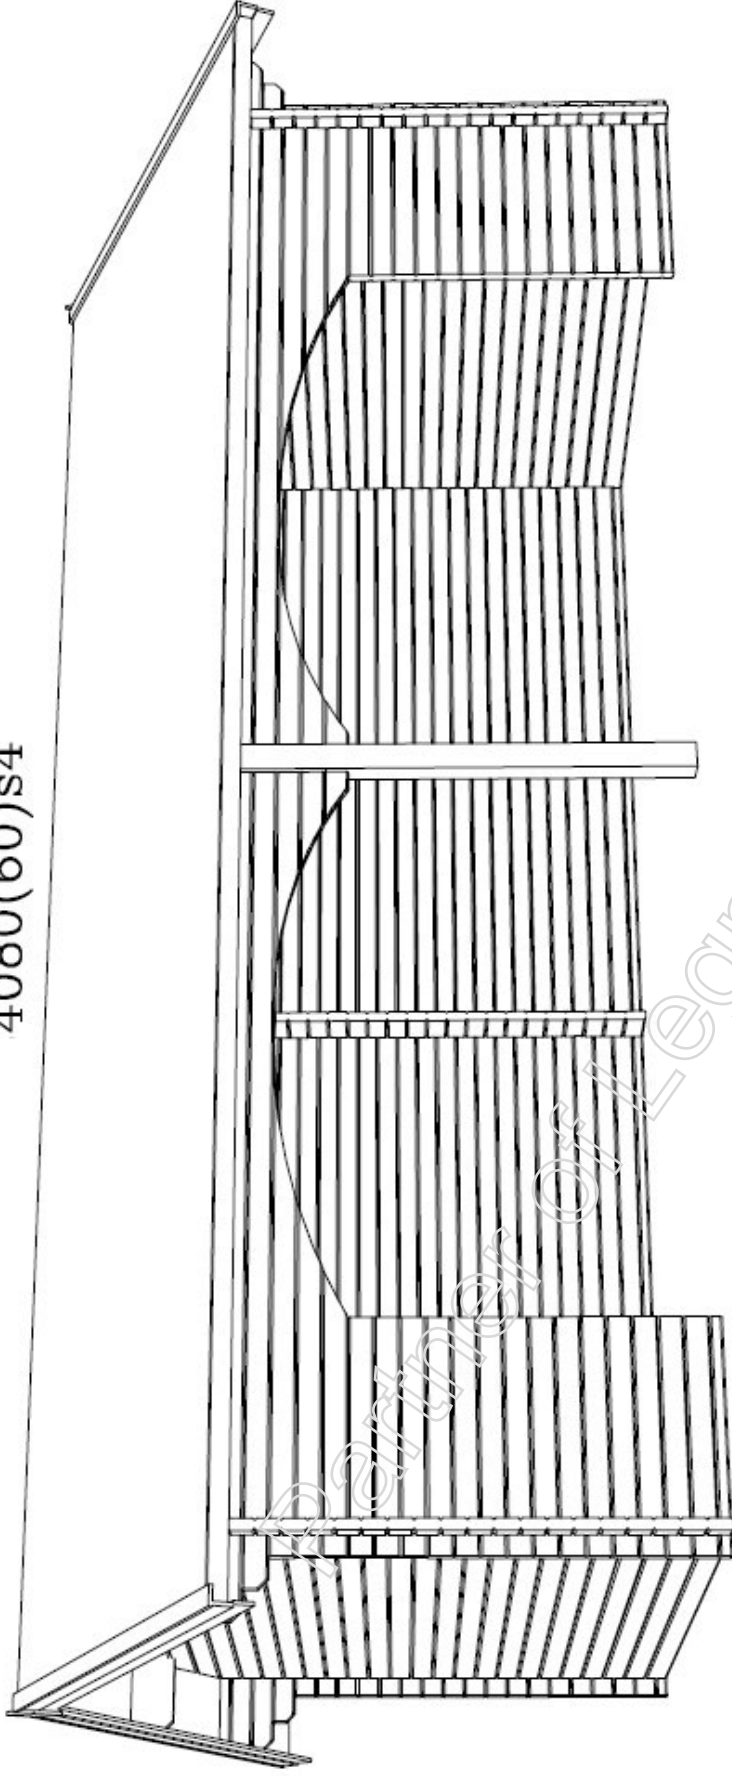


Horses house 4,00*8,00m(32m²) + roof 0,40m. Wall thickness 44 or 60mm with double plank profile from pine or fir wood.
All wooden constructions are dried until 10-12%, without painting and impregnation.

Other technical data:

- undergroud 70*44mm
- roof planks 19mm
- rafter 240*60mm

Wall height: 2.56m

House height: 3,56m

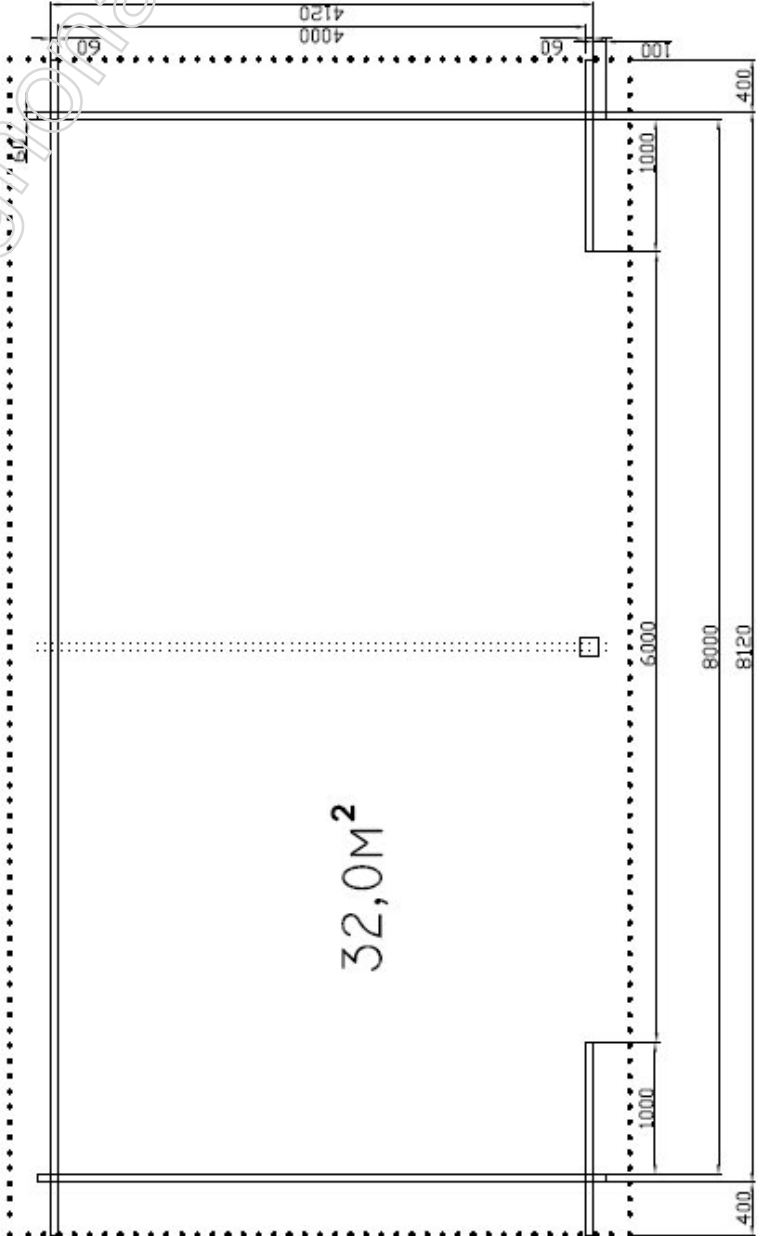

32,0M²